

PROPOSED ON-STREET PARKING COUNT

PORTER RANCH DRIVE	16
SESNON BOULEVARD	36
TOTAL	52

LEGEND


- EXISTING STRIPING & MARKINGS TO REMAIN
 EXISTING STRIPING & MARKINGS TO BE REMOVED
 PROPOSED STRIPING & MARKINGS
- EXISTING SIGNS PROPOSED SIGNS
- SIGNALIZED INTERSECTION
- EXISTING RED CURB
 PROPOSED RED CURB

NOTES

- LENGTH OF DESIGN : _____ ±
- PAINT REMOVAL REQUIRED.

SIGN LEGEND

EXISTING SIGNS:

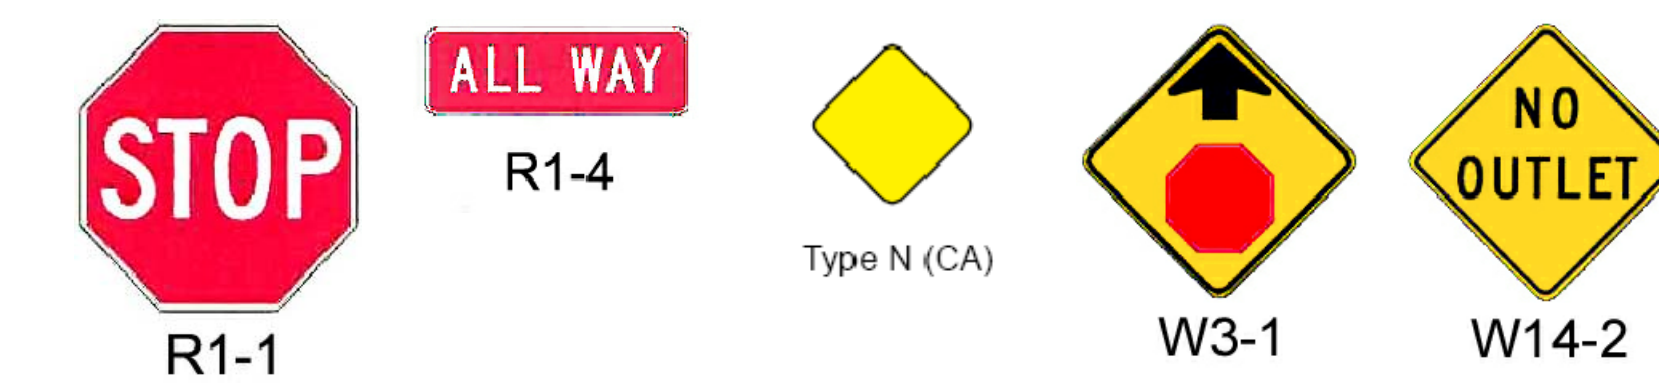

PROPOSED SIGNS:



LINSCOTT LAW & GREENSPAN engineers
 TRANSPORTATION PLANNING — TRAFFIC ENGINEERING — PARKING
 236 NORTH CHESTER AVENUE, SUITE 200, PASADENA, CA 91106 (626) 796-2322
 1580 CORPORATE DRIVE, SUITE 122, COSTA MESA, CA 92626 (714) 641-1387
 4542 RUFFNER STREET, SUITE 100, SAN DIEGO, CA 92111 (619) 590-8600

PLAN PREPARED BY : _____ REGISTERED TRAFFIC ENGINEER DATE : _____

PLAN RECOMMENDED BY : _____ REGISTERED CIVIL ENGINEER DATE : _____

SCALE: 1"=40'

SUBMITTED	20	RECOMMENDED	20	APPROVED	20
Transportation Engineer		Senior Transportation Engineer		Principal Transportation Engineer	
INSTALLATION DATES	CITY OF LOS ANGELES DEPARTMENT OF TRANSPORTATION RITA L. ROBINSON, GENERAL MANAGER				
MARKOUT BEGAN:	PORTER RANCH DRIVE AT SESNON BOULEVARD				
MARKOUT COMPLETED:	A-4128.DWG, FIELD CHECK				
STRIPING COMPLETED:	THOMAS DISTRICT PROJECT NO. 00000 DRAWING NO. A-00000 1/1				