


R1-1	R1-4
R2-1	R81(CA)
R81A(CA)	
W53(CA)	W73A(CA)
W4-7	R3-7

CONT'D FROM MATCH
UPPER RIGHT LINE

MATCH CONT'D AT
LINE SHEET 2

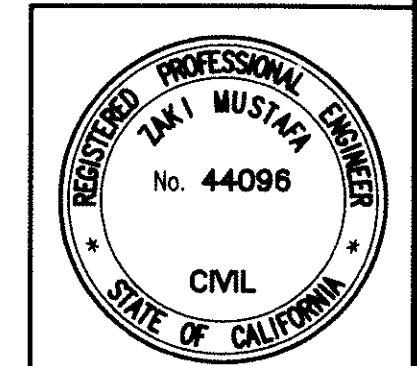


BIKE LANE PROJECT

SUBMITTED <u>Feb 1 20 12</u>	RECOMMENDED <u>February 1 20 12</u>	APPROVED <u>Feb 1 20 12</u>
<u>T. Com</u> Transportation Engineer	<u>[Signature]</u> Senior Transportation Engineer	<u>[Signature]</u> Principal Transportation Engineer
CITY OF LOS ANGELES DEPARTMENT OF TRANSPORTATION JAIME DE LA VEGA, GENERAL MANAGER		
SESNON BOULEVARD TAMPA AVE. TO BEAUFAIT AVE.		
INSTALLATION DATES	MARKOUT BEGAN:	MARKOUT COMPLETED:
STRIPING COMPLETED:	References: A-0627 A-0808	PROJECT NO. <u>MSR11027</u>
Thomas Guide	District <u>WV</u>	DRAWING NO. <u>A-5797</u>
480, G6,H6		<u>1</u>

- LEGEND**
- EXISTING STRIPING & MARKINGS TO REMAIN
 - EXISTING STRIPING & MARKINGS TO BE REMOVED
 - PROPOSED STRIPING & MARKINGS
 - EXISTING SIGNS
 - PROPOSED SIGNS
 - SIGNALIZED INTERSECTION
 - EXISTING RED CURB
 - PROPOSED RED CURB

- NOTES**
- LENGTH OF DESIGN : 2,979' ±
 - 6" x 4" WHITE, WITH 8' GAP (TYPICAL)
 - PAINT REMOVAL REQUIRED.

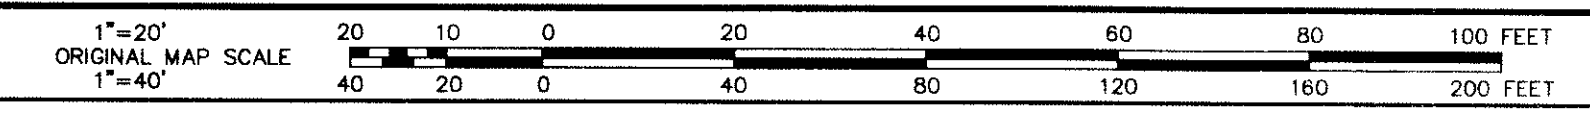

SCALES
HORIZ. 1"=20'
VERT. 1"=40'

SHEET INDEX NUMBER

DATE	BY	T.C.	M.F.	DATE	PRINCIPAL T.E.
02-02-2012				01-27-2012	
DATE	BY	E.A.	L.C.J.	S.M.	DATE
08-07-11					
DATE	REVISION DESCRIPTION	NO.			